



# 1st Floor 1200 SqFt

3-Bed 2-Bath

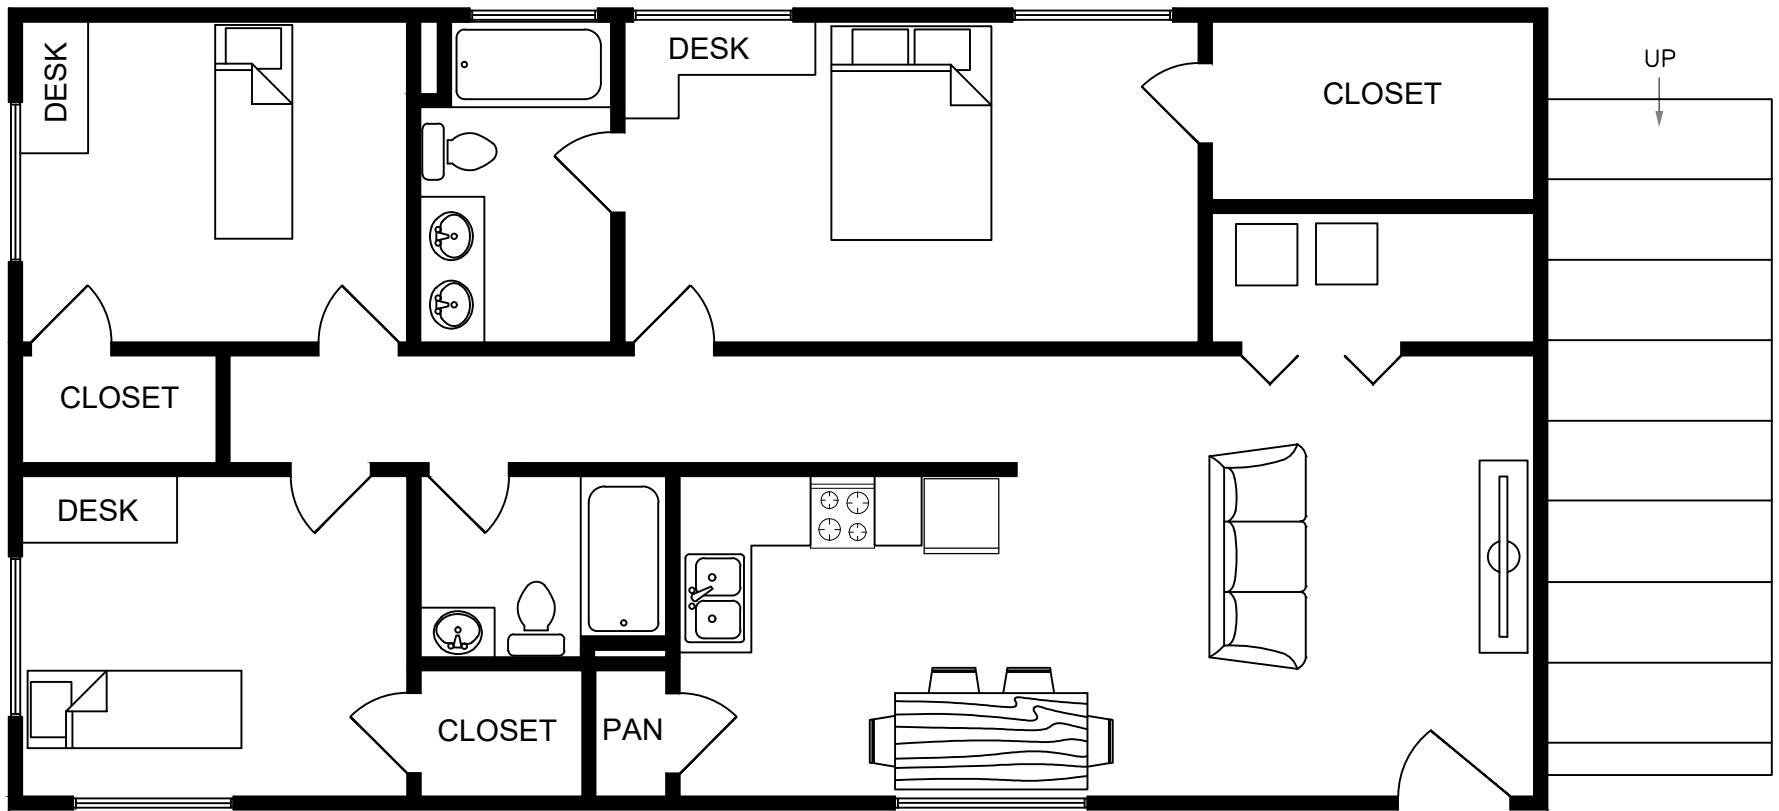



Level 2 - Bedroom Dimensions 11' x 11'9" because of the reduction of original dimensions  
(refer to the x-ref.dwg with your comments)

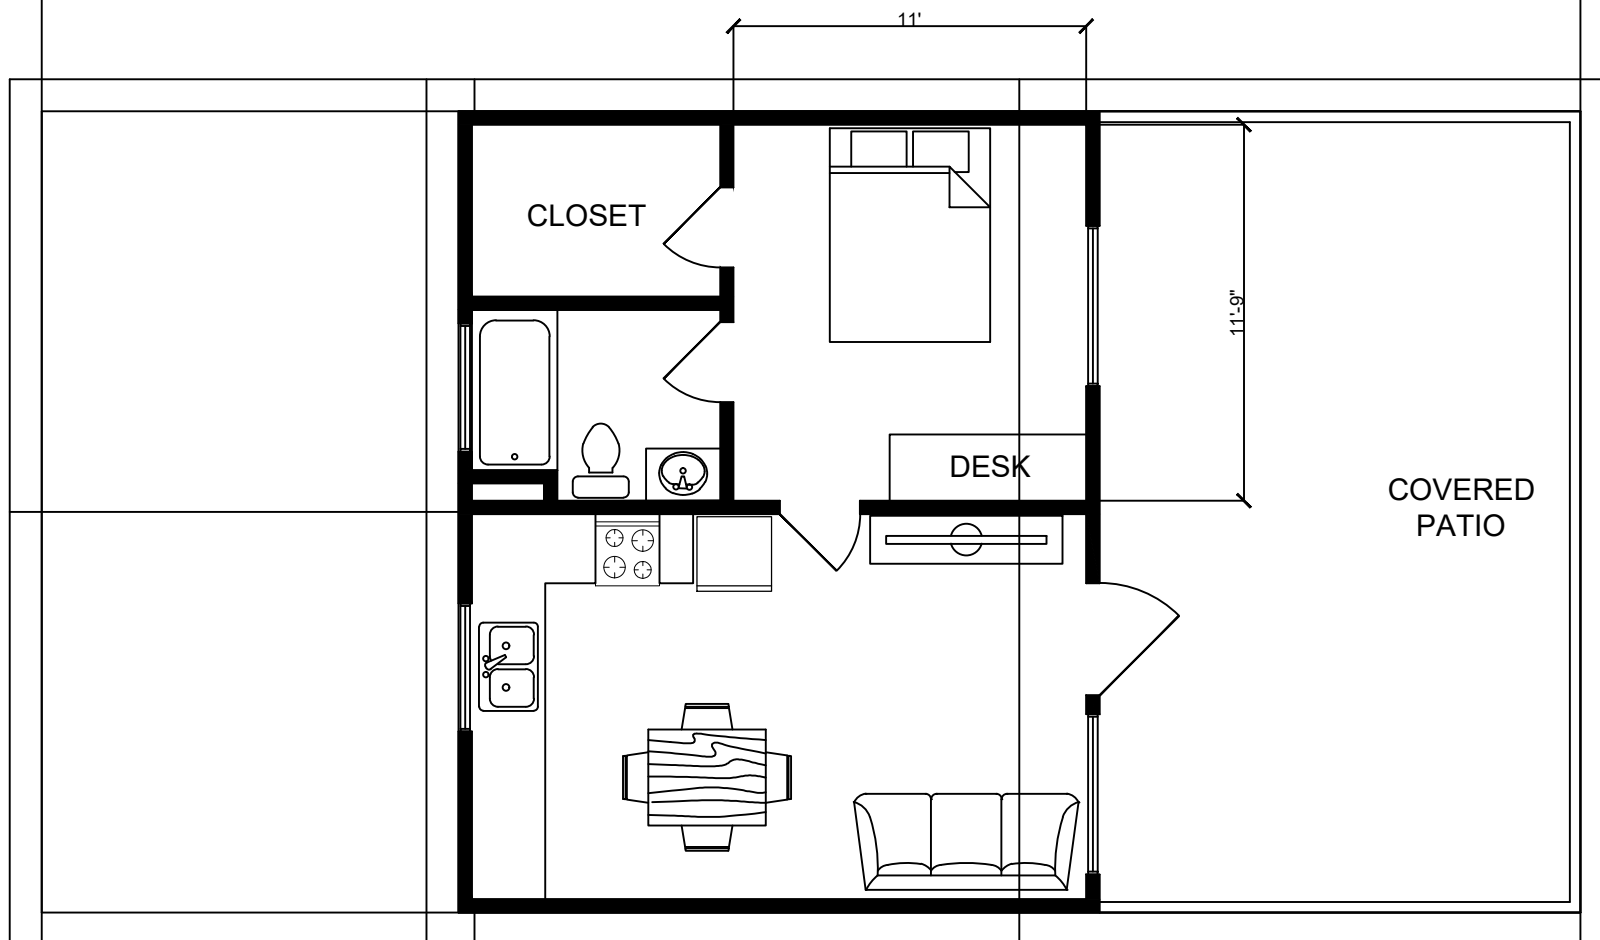


# 2nd Floor 500 SqFt

1-Bed 1-Bath

# Option 2 - Proposed by Hugo

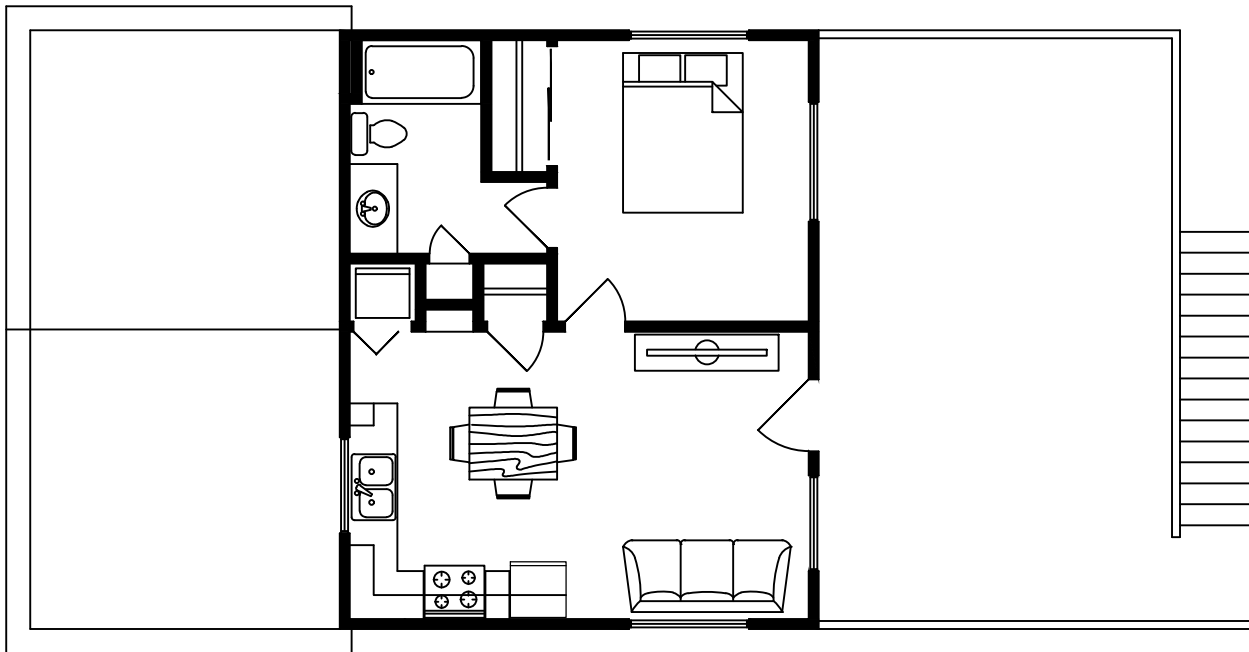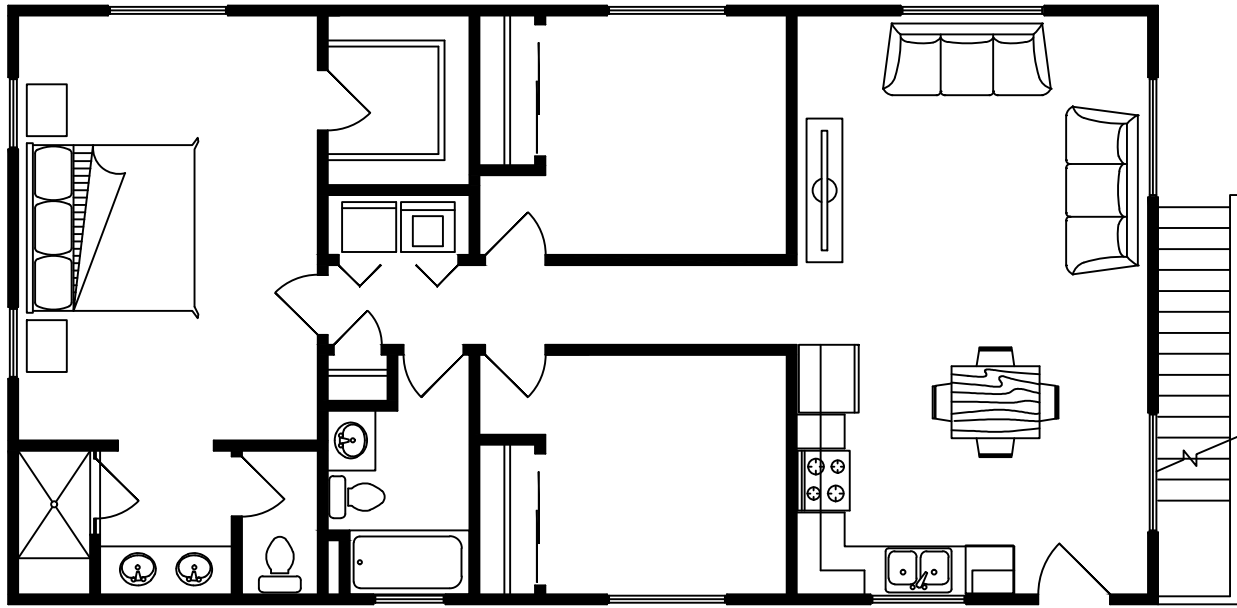

# Option 2 - 2nd Option for Kitchen Floor 1

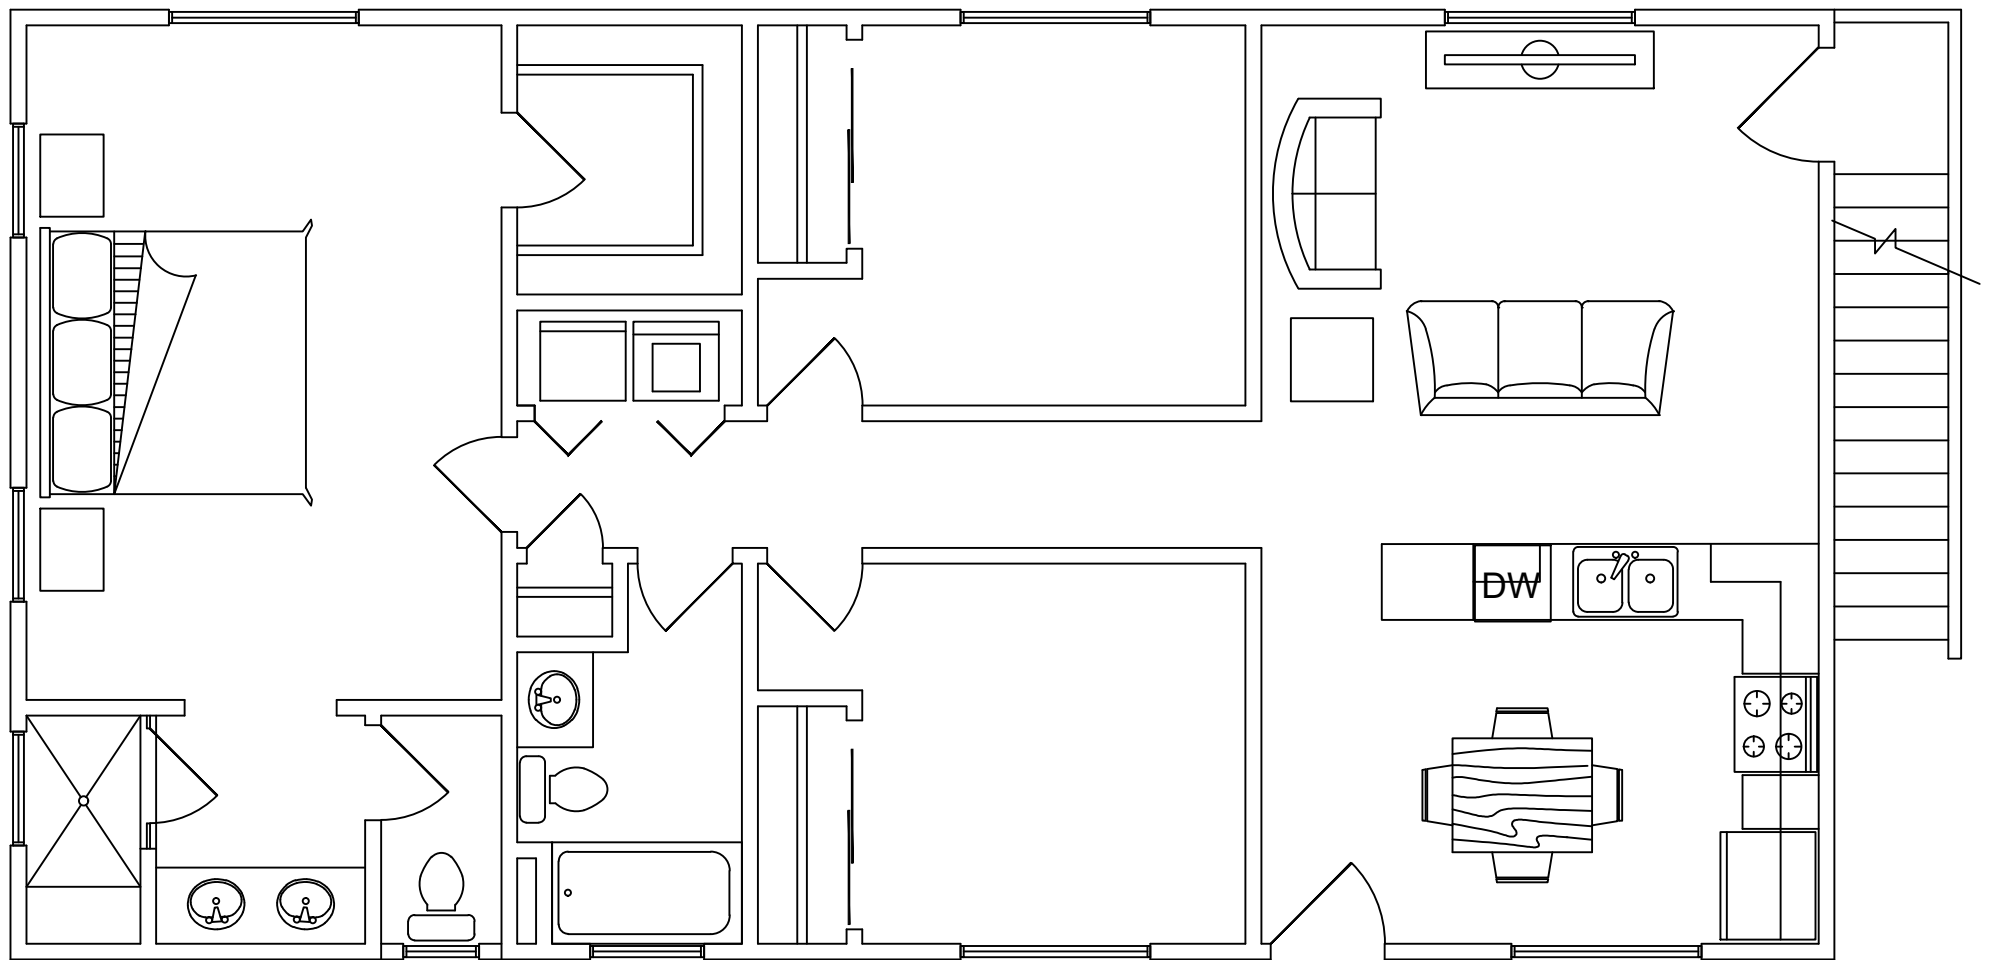

## Option 2 - Modified Per Owner Requests

